



# PLANTING SCHEDULE

| TREE | DESCRIPTION:  |
|------|---|
| 1    | EXISTING 40CM CUPRESSUS NOOTKATENSIS - YELLOW CEDAR TO REMAIN     |
| 2    | EXISTING 60CM ROBINIA PSEUDACACIA - BLACK LOCUST TO REMAIN        |
| 3    | EXISTING SMALL PRUNUS CERASIFERA - ORNAMENTAL PLUM TREE TO REMAIN |
| 4    | PROPOSED PRUNUS TAI HAKU - WHITE FLOWERING CHERRY                 |

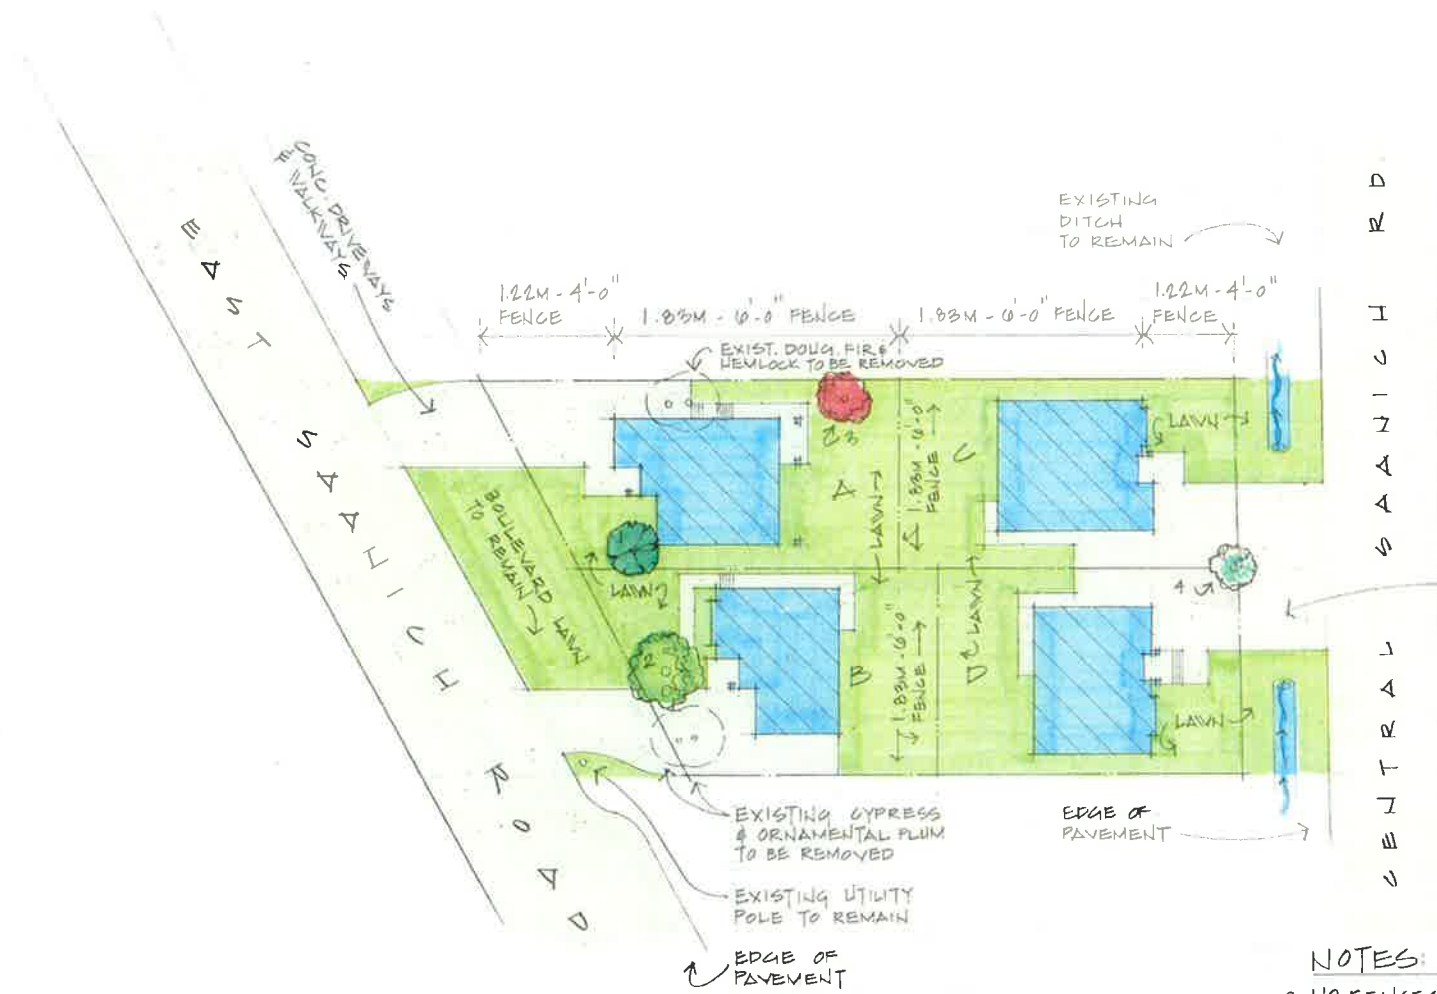

LANDSCAPE PLAN SCALE: 1:250

NOTES:  
 ○ NO FENCES ON STREET FACING PROPERTY LINES

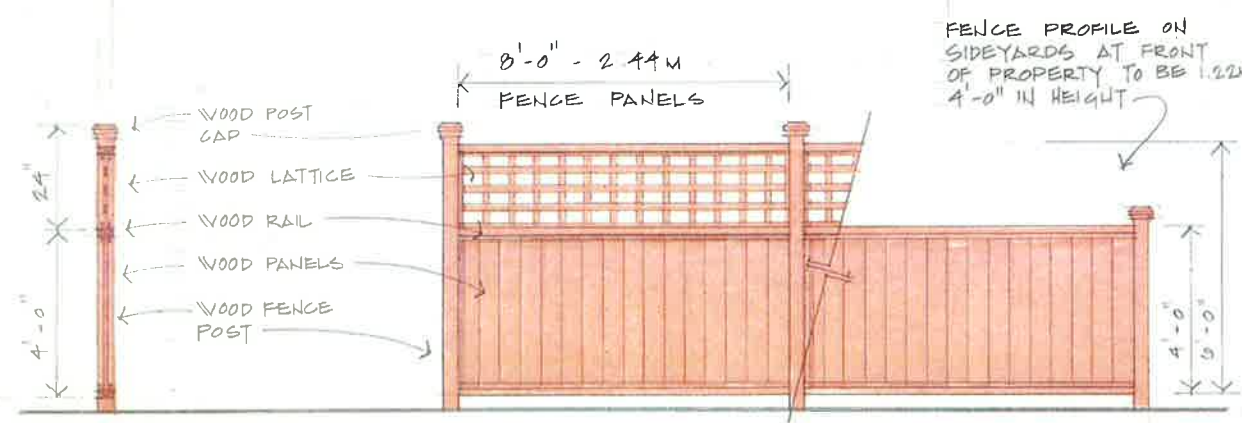

FENCE DETAIL SCALE: 1/2" = 12"

FENCE PROFILE ON SIDEYARDS AT FRONT OF PROPERTY TO BE 1.22M - 4'-0" IN HEIGHT



PAGE: ONE OF 2

---

|                       |                     |
|-----------------------|---------------------|
| PLAN: 2328            | DATE: SEPT. 21ST-18 |
| SCALE: AS NOTED       | DRAWN BY: A. MILLS  |
| LANDSCAPE PLAN        |                     |
| PROPOSED SUB-DIVISION |                     |

---




---

**DEZIGN ZONE**

---

A-485 GARBALLY ROAD  
 VICTORIA BC V8T-2J9  
 PH: 250-388-0RAW  
 DEZIGNZONE@SHAW.CA

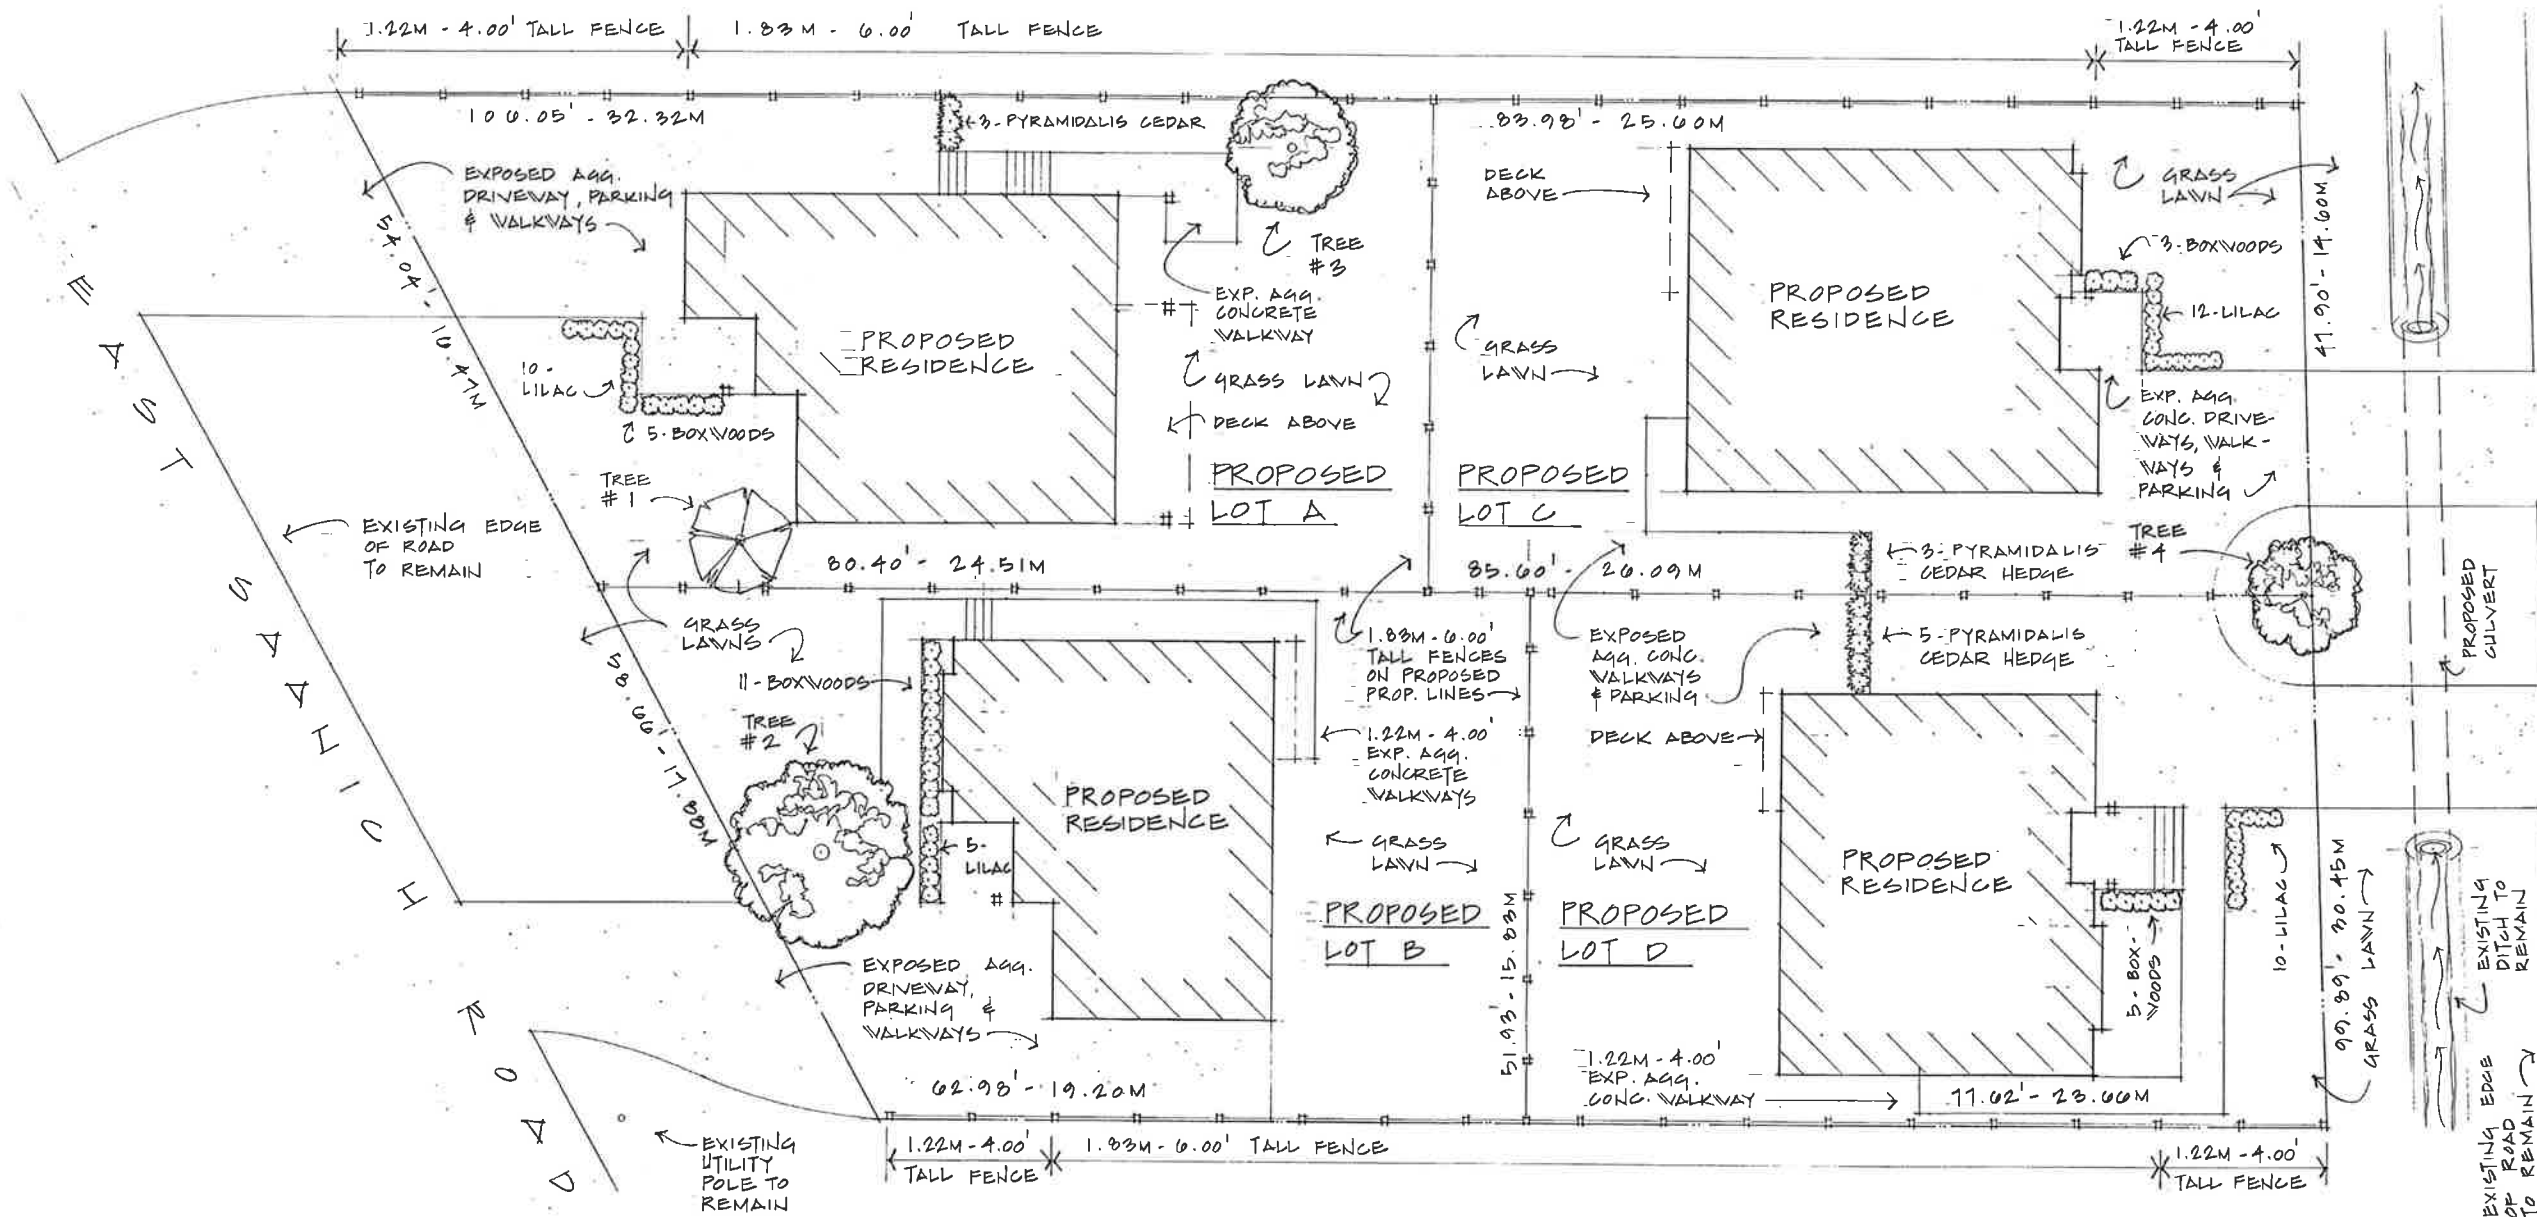

ROAD

S A A N I C H

L A V L E R

C U E

PAGE:  
TWO  
OF 2

PLAN: 2328 | DATE: JAN. 17th - 16  
SCALE: 1/8" = 12" | DRAWN BY: A. MILLS  
LANDSCAPE & PLANTING PLAN  
1009 EAST SAANICH RD.

**DEZIGN ZONE**

A-485 GARBALLY ROAD  
VICTORIA BC V8T-2J9  
PH: 250-388-DRAW  
DEZIGNZONE@SHAW.CA

- LEGEND:**
- TREE #1 EXIST. 40CM CUPRESSUS NOOTKAENSIS TO REMAIN.
  - TREE #2 EXIST. 60CM ROBINIA PSEUDOACACIA TO REMAIN.
  - TREE #3 EXIST. PRUNUS CERASIFERA TO REMAIN.
  - TREE #4 PROPOSED PRUNUS TAI HAKU WHITE FLOWERING CHERRY - 5 GAL X 1
  - PYRAMIDALIS CEDAR - 5 GAL X 11
  - BOXWOOD - BUXUS MICROPHYLLA - 2 GAL X 24
  - LILAC - CEANOTHUS - 2 GAL X 37

**LANDSCAPE PLANTING & HARDSCAPE PLAN**

SCALE: 1/8" = 12"

**RECEIVED**

FEB 20 2019

The Corporation of the District  
of Central Saanich  
Planning Department






EAST SAANICH RD. STREETScape  
SCALE: 1/8" = 12"

**RECEIVED**  
FEB 20 2019  
The Corporation of the District  
of Central Saanich  
Planning Department

PAGE  
ONE  
OF 1

PLAN: 2328  
SCALE: 1/8" = 12"  
DATE: FEB. 11TH '19  
DRAWN BY: A. MILLS  
PROPOSED STREETScape  
1009 EAST SAANICH RD.

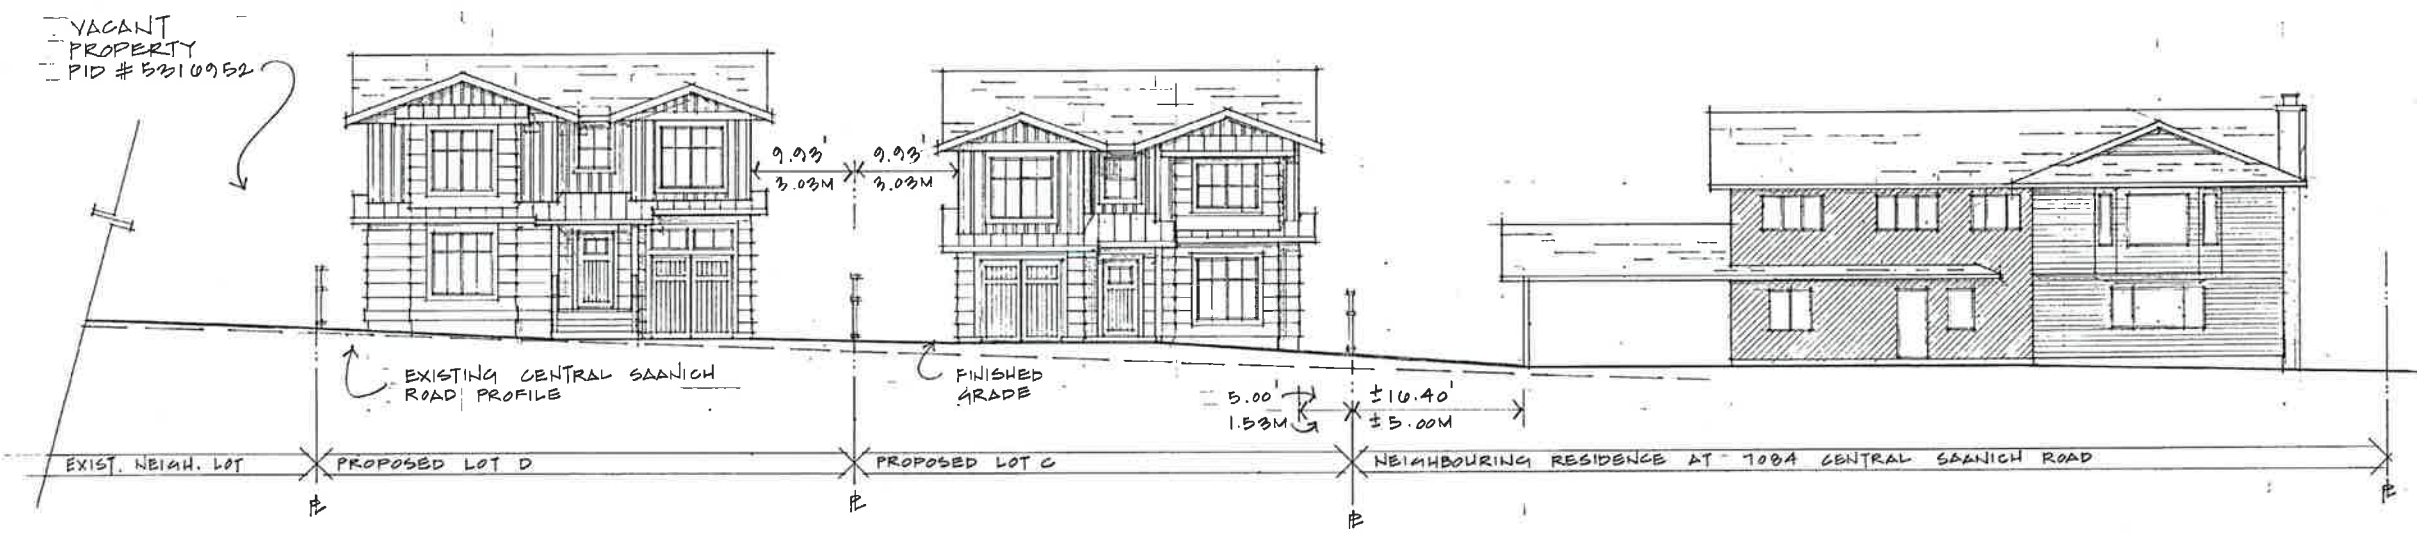

CENTRAL SAANICH RD. STREETScape  
SCALE: 1/8" = 12"

**DEZIGN ZONE**

A-485 GARFALLY ROAD  
VICTORIA BC V8T-2J9  
PH: 250-388-0RAW  
DEZIGNZONE@SHAW.CA