
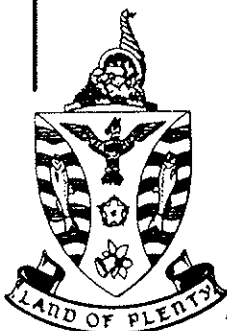


CONTROL MONUMENTS SET BELOW ROAD SURFACE

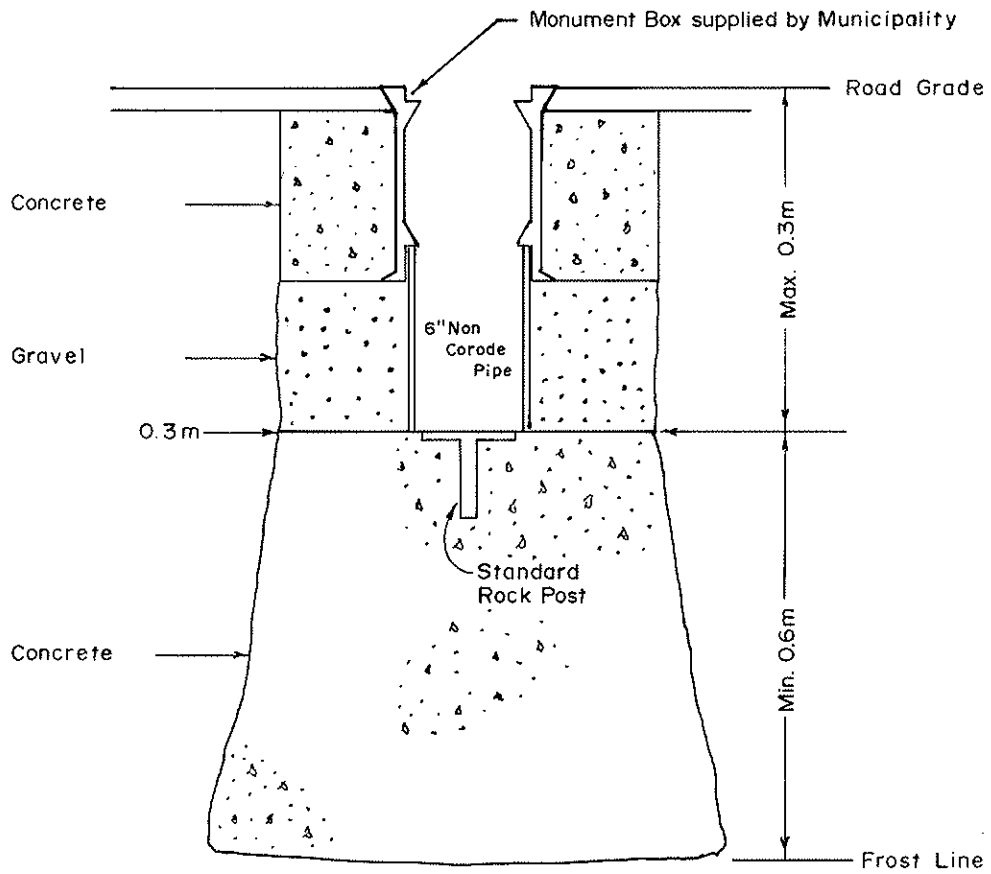

MUNICIPALITY OF CENTRAL SAANICH

TITLE:

MONUMENT BASE

STD. DWG. No.

701

Approved;

Date: APRIL 1990

Scale: N.T.S.

Rev.