
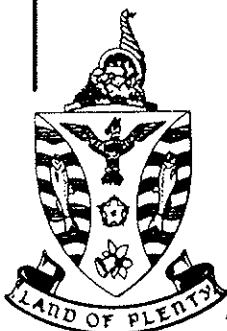


# CONTROL MONUMENTS SET BELOW ROAD SURFACE

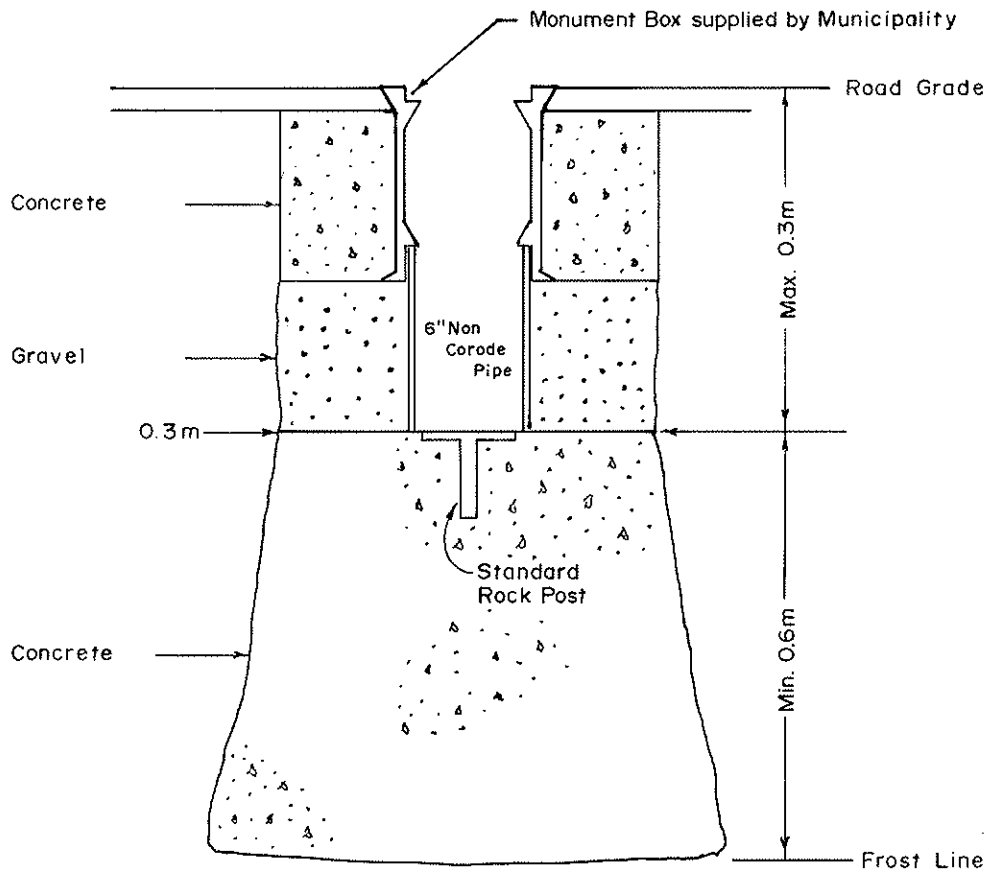

## MUNICIPALITY OF CENTRAL SAANICH

<b>TITLE:</b>	<b>STD. DWG. No.</b>
<b>MONUMENT BASE</b>	<b>701</b>
<b>Approved;</b>	<b>Rev.</b>
Date: APRIL 1990	Scale: N.T.S.