




PROJECT NAME:	NEW SITE – GREENFIELD
PROJECT TYPE:	40m MONOPOLE & EQUIPMENT INSTALLATION
PROJECT SITE No.:	BVI0070A
TOWER OWNER:	FREEDOM MOBILE
ADDRESS:	7217 LOCHSIDE DR., CENTRAL SAANICH, BC

DRAWING INDEX			
SHEET	DRAWING DESCRIPTION	NO.	DATE
COV.	TITLE SHEET & SITE KEY PLAN	0	06 MAR 17
A01	TOWER PROFILE	0	06 MAR 17
A02	SITE PLAN	0	06 MAR 17
A03	COMPOUND LAYOUT	0	06 MAR 17
E01	ELECTRICAL ROUTE	0	06 MAR 17

ISSUE		
NO.	DESCRIPTION	DATE
0	PRELIMINARY – SCH B	06 MAR 17



SITE PHOTO

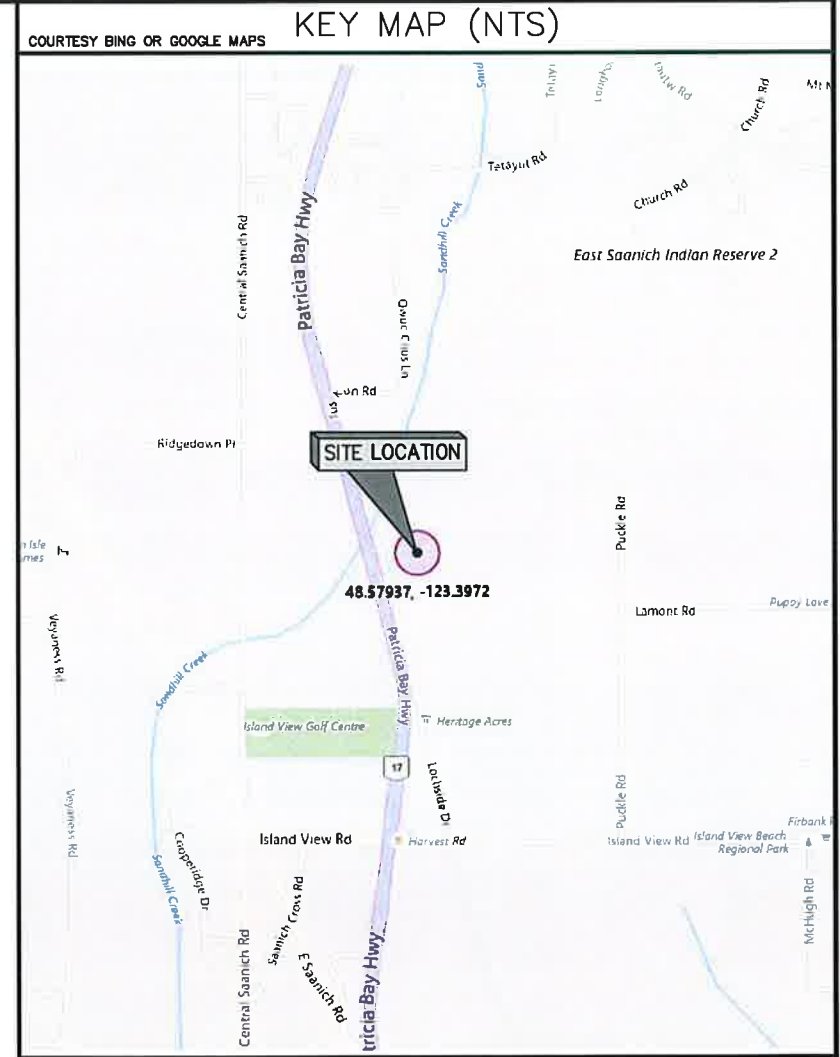

GEOGRAPHIC COORDINATES
 LATITUDE: N 48.57937°
 LONGITUDE: W 123.39720°

UTILITY – CONTACT
 BRITISH COLUMBIA ONE CALL: (BEFORE YOU DIG) 1-800-474-6886

- NOTES:**
1. ENSURE ALL ASPECTS OF WORK CONFORM TO FREEDOM MOBILE SPECIFICATIONS.
 2. CONTRACTOR TO VERIFY NORTH DIRECTION AND REPORT ANY DISCREPANCIES.
 3. ALL DIMENSIONS ARE IN mm UNLESS NOTED OTHERWISE.
 4. READ THESE DRAWINGS IN CONJUNCTION WITH ALL OTHER CONTRACT DOCUMENTS.
 5. CONTRACTOR TO VERIFY EXISTING CONDITIONS ON SITE PRIOR TO FABRICATION FOR EXACT FIT. NOTIFY CONSULTANT/ENGINEER REGARDING ANY DISCREPANCIES.
 6. DO NOT SCALE DRAWINGS.


ROEHAMPTON COMMUNICATIONS LTD.
 744 WEST HASTINGS ST,
 SUITE 219
 VANCOUVER, BC V6C 1A5
 TEL. (778)300-1233
 CALGARY - EDMONTON - WINNIPEG - TORONTO

COPYRIGHT: DUPLICATION, RECORDING, USE OR DISCLOSURE PROHIBITED WITHOUT WRITTEN AUTHORIZATION OF Roehampton Communications Ltd.

ELEV.= 40.0m
ELEV.= 39.50m

ELEV.= 38.10m

ELEV.= 36.60m

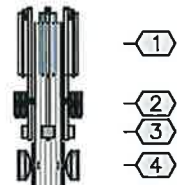

PROPOSED ANTENNA INSTALLATION


PROPOSED FREEDOM MOBILE 40m MONOPOLE

ELEV.= 0.0m



1 TOWER PROFILE

#	ELEV. (m)	ANTENNA/EQUIPMENT			Tx LINE		OWNER	STATUS
		QTY.	MODEL	AZIMUTH(DEG.)	QTY.	MODEL		
1	39.5	4	KATHREIN KRE 80010727	0/90/180/270	-	JUMPERS	FREEDOM	PROPOSED
2	38.1	8	FRIJ	-	8	DC/FIBER	FREEDOM	PROPOSED
3	37.4	4	LLC	-	4	DC/FIBER	FREEDOM	PROPOSED
4	36.6	2	2' M/W	TBD	2	CAT 5E	FREEDOM	PROPOSED

JUMPERS = LDF4 DC=1/2-3/4" FIBER = 3/8"-1/2"

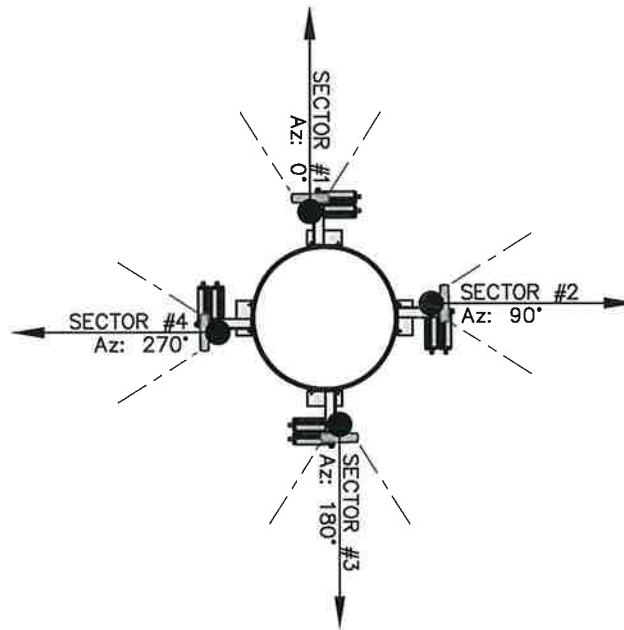

2 ANTENNA LAYOUT

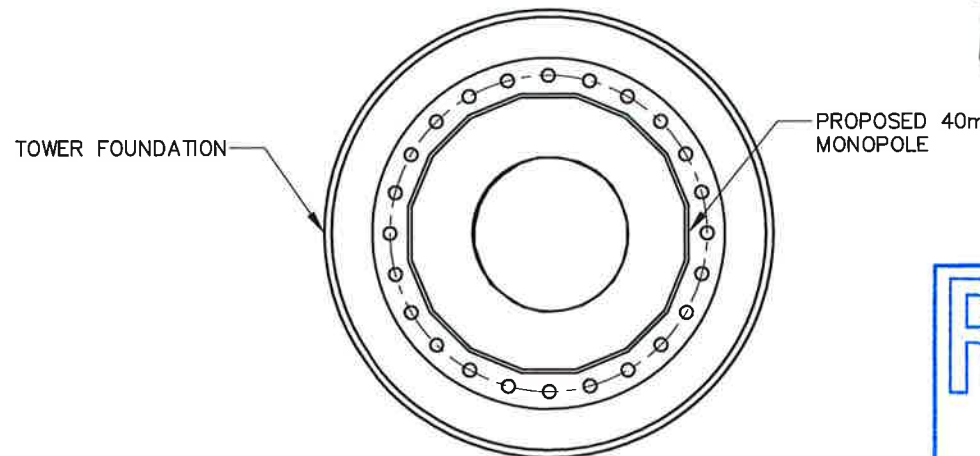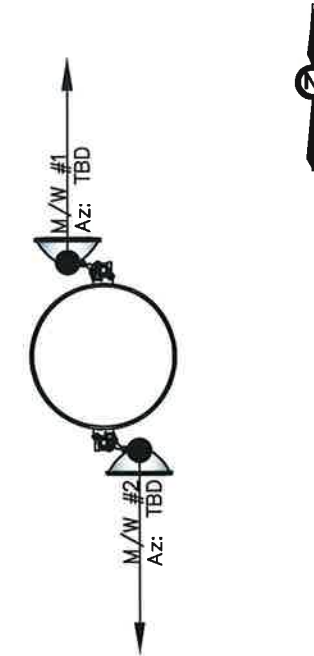

3 BASE PLAN VIEW




- NOTES:
1. TOWER DESIGN IS CONCEPTUAL FOR TENDER PURPOSES AND IS NOT FOR CONSTRUCTION, OBTAIN SITE SPECIFIC WIND FOR FINAL DESIGN.
 2. ALL WORK TO CONFORM TO LATEST FREEDOM MOBILE SPECIFICATIONS.
 3. VERIFY ALL DIMENSIONS DURING INSTALLATION AND REPORT ANY DISCREPANCIES TO ENGINEER.
 4. ALL DIMENSIONS ARE IN MM UNLESS NOTED OTHERWISE.
 5. DRAWINGS ARE NOT TO BE SCALED.

CLIENT:

CARRIER:



5		
4		
3		
2		
1		
0	MJ	PRELIMINARY - SCH B 06 MAR 17
NO. BY	DESCRIPTION	DATE

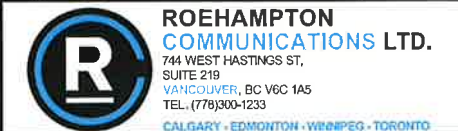

LOCATION: 7217 LOCHSIDE DR., CENTRAL SAANICH, BC

TITLE: TOWER PROFILE

PROJECT NAME: NEW SITE - GREENFIELD PROJECT NO: BV10070A DWG. NO: A01

COPYRIGHT: DUPLICATION, RECORDING, USE OR DISCLOSURE PROHIBITED WITHOUT WRITTEN AUTHORIZATION OF Roehampton Communications Ltd.

COPYRIGHT: DUPLICATION, RECORDING, USE OR DISCLOSURE PROHIBITED WITHOUT WRITTEN AUTHORIZATION OF Roehampton Communications Ltd.



1 SITE PLAN



NOTES:
1. SITE PLAN OBTAINED FROM GOOGLE MAPS.

CLIENT:
CARRIER:




5		
4		
3		
2		
1		
0	MJ	PRELIMINARY -- SCH B 06 MAR 17
NO.	BY	DESCRIPTION DATE

ROEHAMPTON COMMUNICATIONS LTD.
744 WEST HASTINGS ST., SUITE 219
VANCOUVER, BC V6C 1A5
TEL. (778)300-1233
CALGARY • EDMONTON • WINNIPEG • TORONTO

LOCATION:
7217 LOCHSIDE DR., CENTRAL SAANICH, BC
TITLE:
SITE PLAN
PROJECT NAME: NEW SITE - GREENFIELD PROJECT NO: BVI0070A DWG. NO: A02

COPYRIGHT: DUPLICATION, RECORDING, USE OR DISCLOSURE PROHIBITED WITHOUT WRITTEN AUTHORIZATION OF Roehampton Communications Ltd.

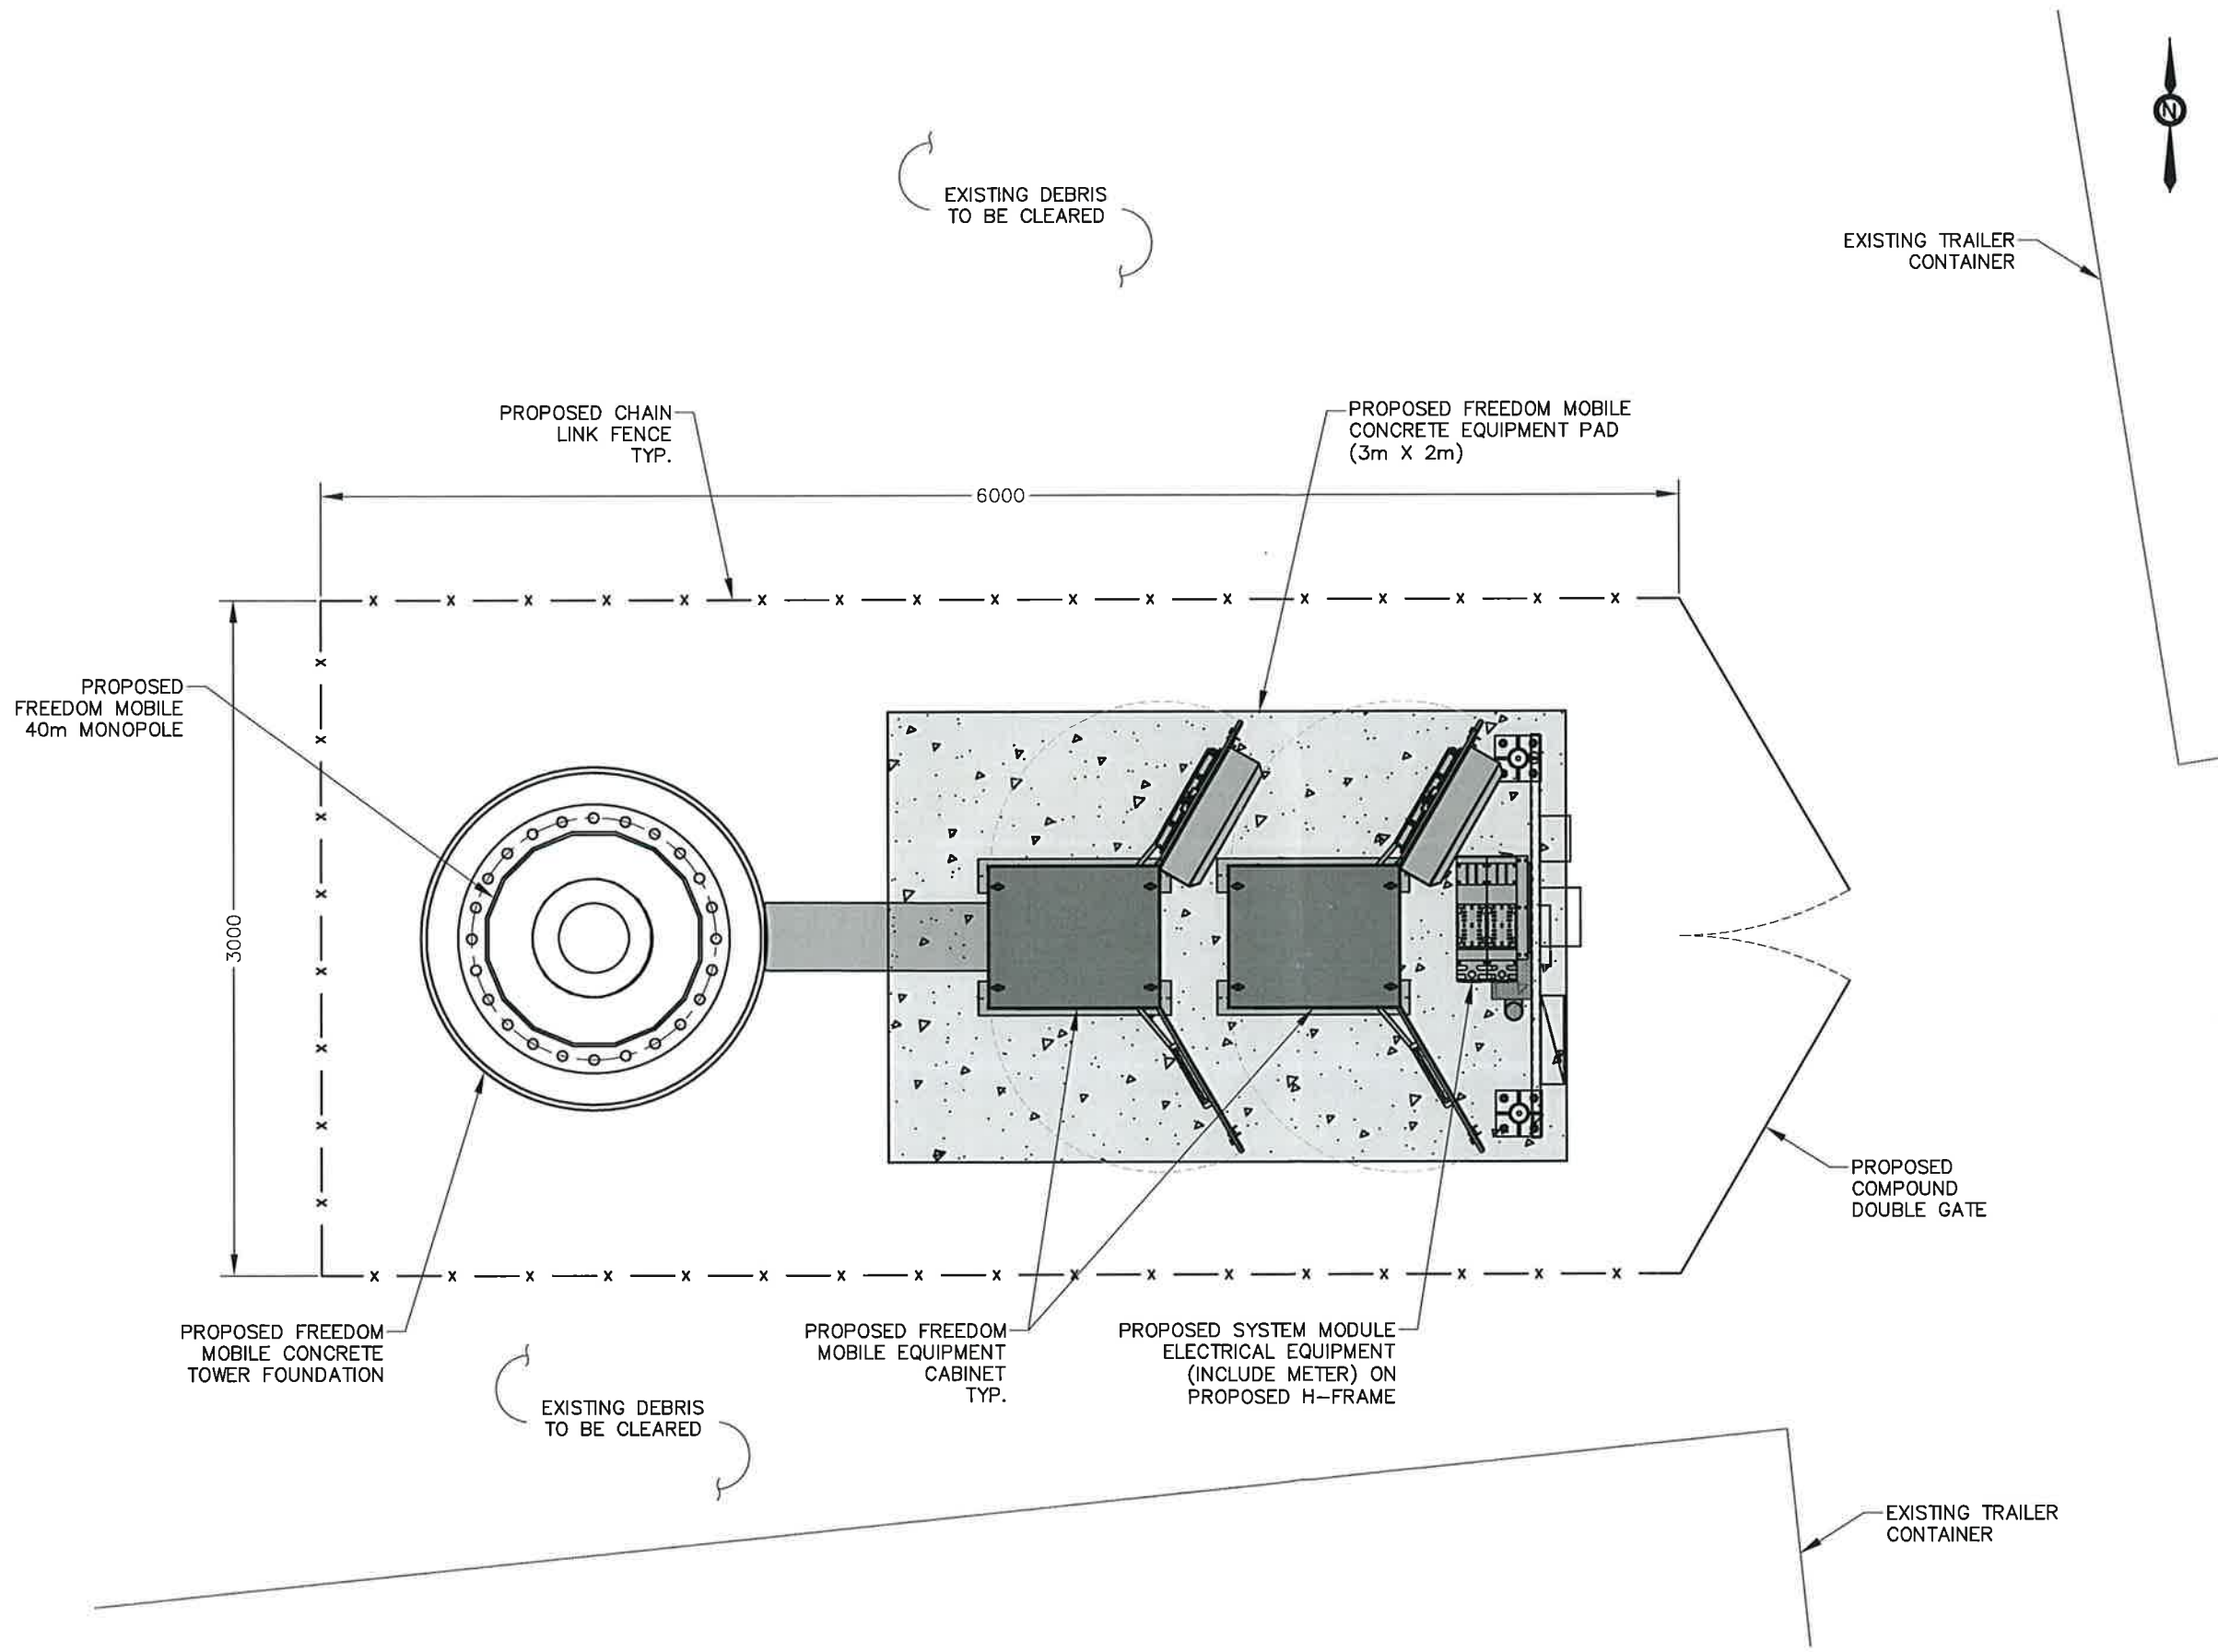


NOTES:

1. COMPOUND PLAN OBTAINED FROM SITE VISIT BY ROEHAMPTON COMMUNICATIONS, DATED 15 FEB 2017.
2. FINAL TOWER LOCATION SUBJECT TO CHANGE AND WILL BE DETERMINED AFTER GEOTECHNICAL REPORT

CLIENT:

CARRIER:

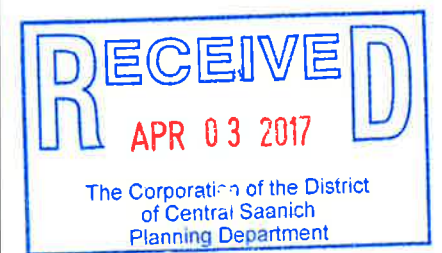

5			
4			
3			
2			
1			
0	MJ PRELIMINARY - SCH B	06 MAR 17	
NO.	BY	DESCRIPTION	DATE

ROEHAMPTON COMMUNICATIONS LTD.
 744 WEST HASTINGS ST.
 SUITE 219
 VANCOUVER, BC V6C 1A5
 TEL: (778)300-1233
 CALGARY - EDMONTON - WINNPEG - TORONTO

LOCATION:
7217 LOCHSIDE DR., CENTRAL SAANICH, BC

TITLE:
COMPOUND LAYOUT

PROJECT NAME: NEW SITE - GREENFIELD	PROJECT NO: BV10070A	DWG. NO: A03
--	-------------------------	-----------------

① COMPOUND LAYOUT

COPYRIGHT: DUPLICATION, RECORDING, USE OR DISCLOSURE PROHIBITED WITHOUT WRITTEN AUTHORIZATION OF Roehampton Communications Ltd.



① ELECTRICAL ROUTE



NOTES:

1. SITE PLAN OBTAINED FROM SITE VISIT BY ROEHAMPTON COMMUNICATIONS, DATED 15 FEB 2017.

CLIENT:

CARRIER:



5			
4			
3			
2			
1			
0	MJ PRELIMINARY - SCH B	06 MAR 17	
NO.	BY	DESCRIPTION	DATE

ROEHAMPTON COMMUNICATIONS LTD.
 744 WEST HASTINGS ST,
 SUITE 219
 VANCOUVER, BC V6C 1A6
 TEL. (778)300-1233
 CALGARY - EDMONTON - WINNIPEG - TORONTO

LOCATION: 7217 LOCHSIDE DR., CENTRAL SAANICH, BC		
TITLE: ELECTRICAL ROUTE		
PROJECT NAME: NEW SITE - GREENFIELD	PROJECT NO: BVI0070A	DWG. NO: E01